




2 STOREFRONT SIGNAGE  
SCALE: 1 1/2"= 1'-0"


- RAISED METAL LETTERING ON METAL BACKDROP
- FASTENED TO STEEL MOUNTING BRACKETS
- LETTERING FONT T.B.D.

NOTE: ALL COMMERCIAL SIGNAGE  
TO BE BACKLIT AS PER CITY OF  
PORT MOODY SIGNAGE GUIDELINES

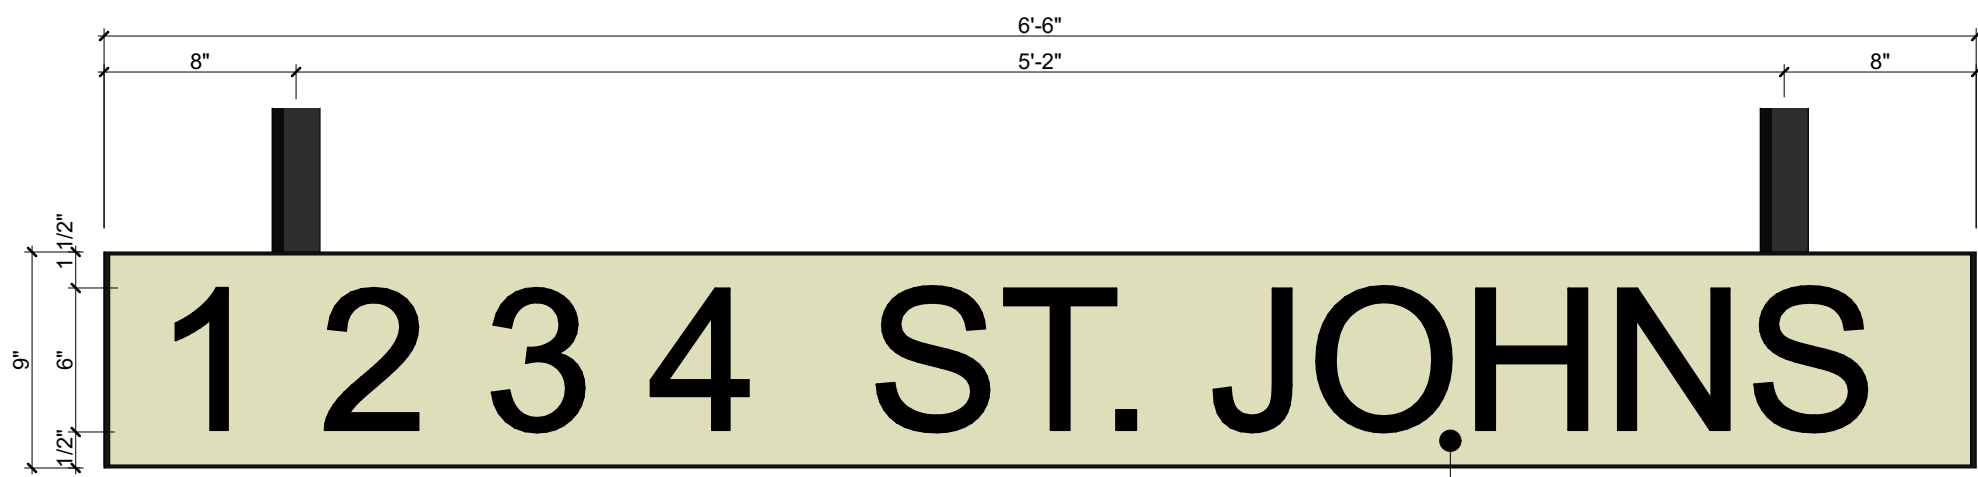


1 RESIDENTIAL ENTRY SIGN  
SCALE: 1 1/2"= 1'-0"

- RAISED METAL LETTERING ON BACKLIT GLASS BACKDROP
- HOUSED IN BLACK STEEL BOX
- SIGN TO BE HUNG WITH STEEL RODS FASTENED TO WOOD BEAM ABOVE AT RESIDENTIAL ENTRY
- LETTERING FONT T.B.D.

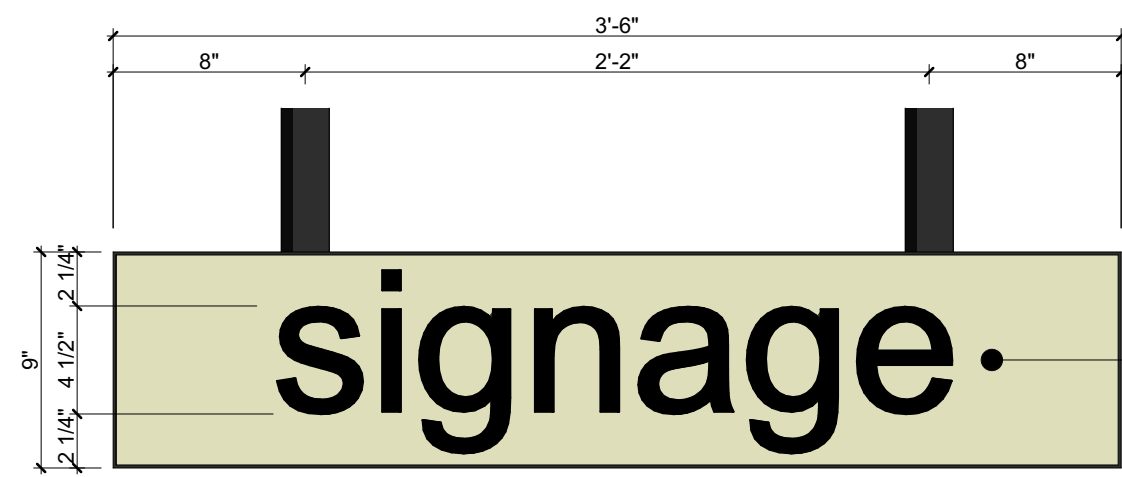

3 SIDEWALK SIGNAGE  
SCALE: 1 1/2"= 1'-0"

- RAISED METAL LETTERING ON BACKLIT GLASS BACKDROP
- HOUSED IN BLACK STEEL BOX
- SIGN TO BE HUNG WITH STEEL RODS FASTENED TO SOFFIT OF AWNING ABOVE
- LETTERING FONT T.B.D.

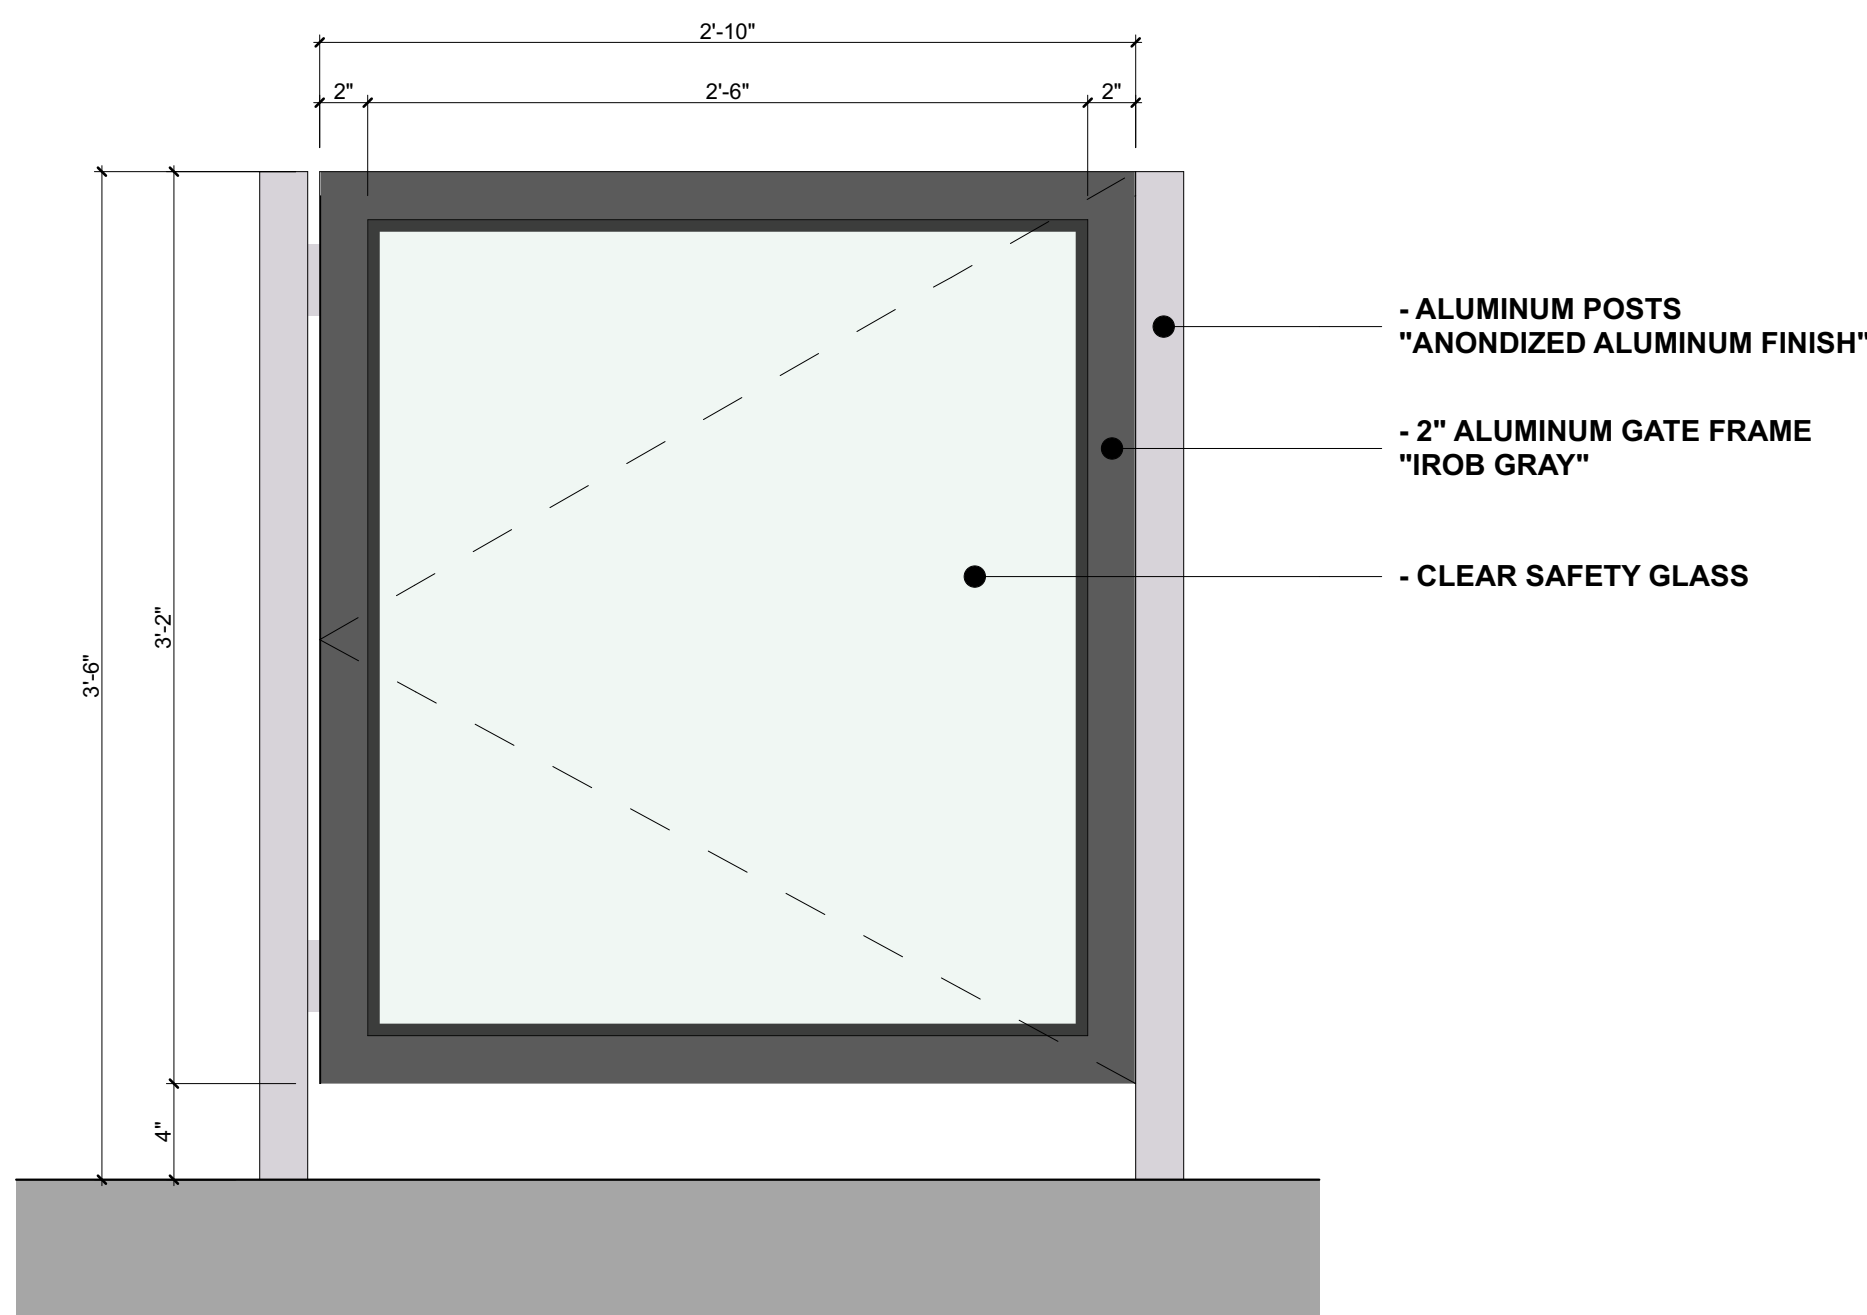

4 LANDSCAPE GATE  
SCALE: 1 1/2"= 1'-0"



**Integra**  
ARCHITECTURE INC.

2330-200 Granville Street  
Vancouver, BC, V6C 1S4  
www.integra-arch.com  
Telephone: 604 688 4220

COPYRIGHT RESERVED. THIS DRAWING AND DESIGN IS  
AND AT ALL TIMES REMAINS THE EXCLUSIVE PROPERTY  
OF INTEGRARCHITECTURE INC. AND CANNOT BE  
USED WITHOUT THE ARCHITECT'S CONSENT.



Porte Communities

**St. Johns Mixed Use  
Development**  
3227 & 3229 St. Johns Street  
Port Moody, BC

**Signage & Gate**

17430  
1 1/2"= 1'-0"  
February 3, 2020  
Issued For D.P.

**A-6.00**





St. Johns - Perspective



**Integra**  
ARCHITECTURE INC.

2330-200 Granville Street  
Vancouver, BC, V6C 1S4  
www.integra-arch.com  
Telephone: 604 688 4220  
COPYRIGHT RESERVED. THIS DRAWING AND DESIGN IS  
AND AT ALL TIMES REMAINS THE EXCLUSIVE PROPERTY  
OF INTEGRARCHITECTURE INC. AND CANNOT BE  
USED WITHOUT THE ARCHITECT'S CONSENT.

(PROJECT TEAM)  
**porte**  
homes



Porte Communities

(PROJECT)  
**St. Johns Mixed Use  
Development**  
3227 & 3229 St.Johns Street  
Port Moody, BC

(TITLE)  
**Perspective View**

(PROJECT)  
**17430**  
(SCALE)  
(DATE)  
**February 3, 2020**  
(ISSUE)  
**Issued For D.P.**  
(DRAWING)

**A-8.31**

*This Artistic Rendering is Conceptual Only. It is not to be relied upon as a true representation of the finished product.*





St. Johns - Perspective View of Commercial



# Integra

ARCHITECTURE INC.

2330-200 Granville Street  
Vancouver, BC, V6C 1S4  
www.integra-arch.com  
Telephone: 604 688 4220

COPYRIGHT RESERVED. THIS DRAWING AND DESIGN IS AND AT ALL TIMES REMAINS THE EXCLUSIVE PROPERTY OF INTEGRA ARCHITECTURE INC. AND CANNOT BE USED WITHOUT THE ARCHITECT'S CONSENT.



Porte Communities

**St. Johns Mixed Use Development**  
3227 & 3229 St. Johns Street  
Port Moody, BC

## Perspective View

17430

February 3, 2020

Issued For D.P.

A-8.33

*This Artistic Rendering is Conceptual Only. It is not to be relied upon as a true representation of the finished product.*