REFERENCE PLAN TO ACCOMPANY BYLAW NO (CITY OF PORT MOODY) TO CLOSE PARTS OF ROAD DEDICATED ON PLAN 57529 DISTRICT LOT 190 GROUP 1 NEW WESTMINSTER DISTRICT

PURSUANT TO SECTION 120 OF THE LAND TITLE ACT AND SECTION 40 OF THE COMMUNITY CHARTER.

CITY OF PORT MOODY BCGS 92G.026

ALL DISTANCES ARE IN METRES AND DECIMALS THEREOF.
THE INTENDED PLOT SIZE OF THIS PLAN IS 560mm IN WIDTH BY 432mm IN HEIGHT (C SIZE) WHEN PLOTTED AT A SCALE OF 1:500



LEGEND

INTEGRATED SURVEY AREA No. 35, CITY OF PORT MOODY, NAD83 (CSRS) 4.0.0.BC.1.MVRD.

GRID BEARINGS ARE DERIVED FROM OBSERVATIONS BETWEEN GEODETIC CONTROL MONUMENTS 80H3210 AND 80H3215 AND ARE REFERRED TO THE CENTRAL MERIDIAN OF UTM ZONE 10

- DENOTES STANDARD IRON POST FOUND
- - DENOTES STANDARD IRON POST PLACED
- DENOTES LEAD PLUG FOUND
- DENOTES GEODETIC CONTROL MONUMENT
- U DENOTES UNREGISTERED
- Bk DENOTES BLOCK

U/O - DENOTES UNKNOWN ORGIN
NF - DENOTES NOTHING FOUND

THIS PLAN SHOWS HORIZONTAL GROUND LEVEL DISTANCES, UNLESS OTHERWISE SPECIFIED. TO COMPUTE GRID DISTANCES, MULTIPLY GROUND LEVEL DISTANCES BY THE AVERAGE COMBINED FACTOR OF 0.9995981.

GEODETIC CONTROL MONUMENTS 80H3210 AND 80H3215.

THE AVERAGE COMBINED FACTOR HAS BEEN DETERMINED BASED ON

NOTE:


NOTE:
THIS PLAN SHOWS ONE OR MORE WITNESS POSTS
WHICH ARE NOT SET ON THE TRUE CORNER(S).

THIS PLAN LIES WITHIN THE METRO VANCOUVER REGIONAL DISTRICT

THE FIELD SURVEY REPRESENTED BY THIS PLAN WAS COMPLETED ON THE DAYTH OF MONTH, 2023 JOHN M. FRANKO, BCLS 893

bennett

LAND SURVEYING LTD.
BC LAND SURVEYORS
#201 - 275 FELL AVENUE
NORTH VANCOUVER, BC
V7P 3R5
TEL 604-980-4868
www.bennettsurveys.com

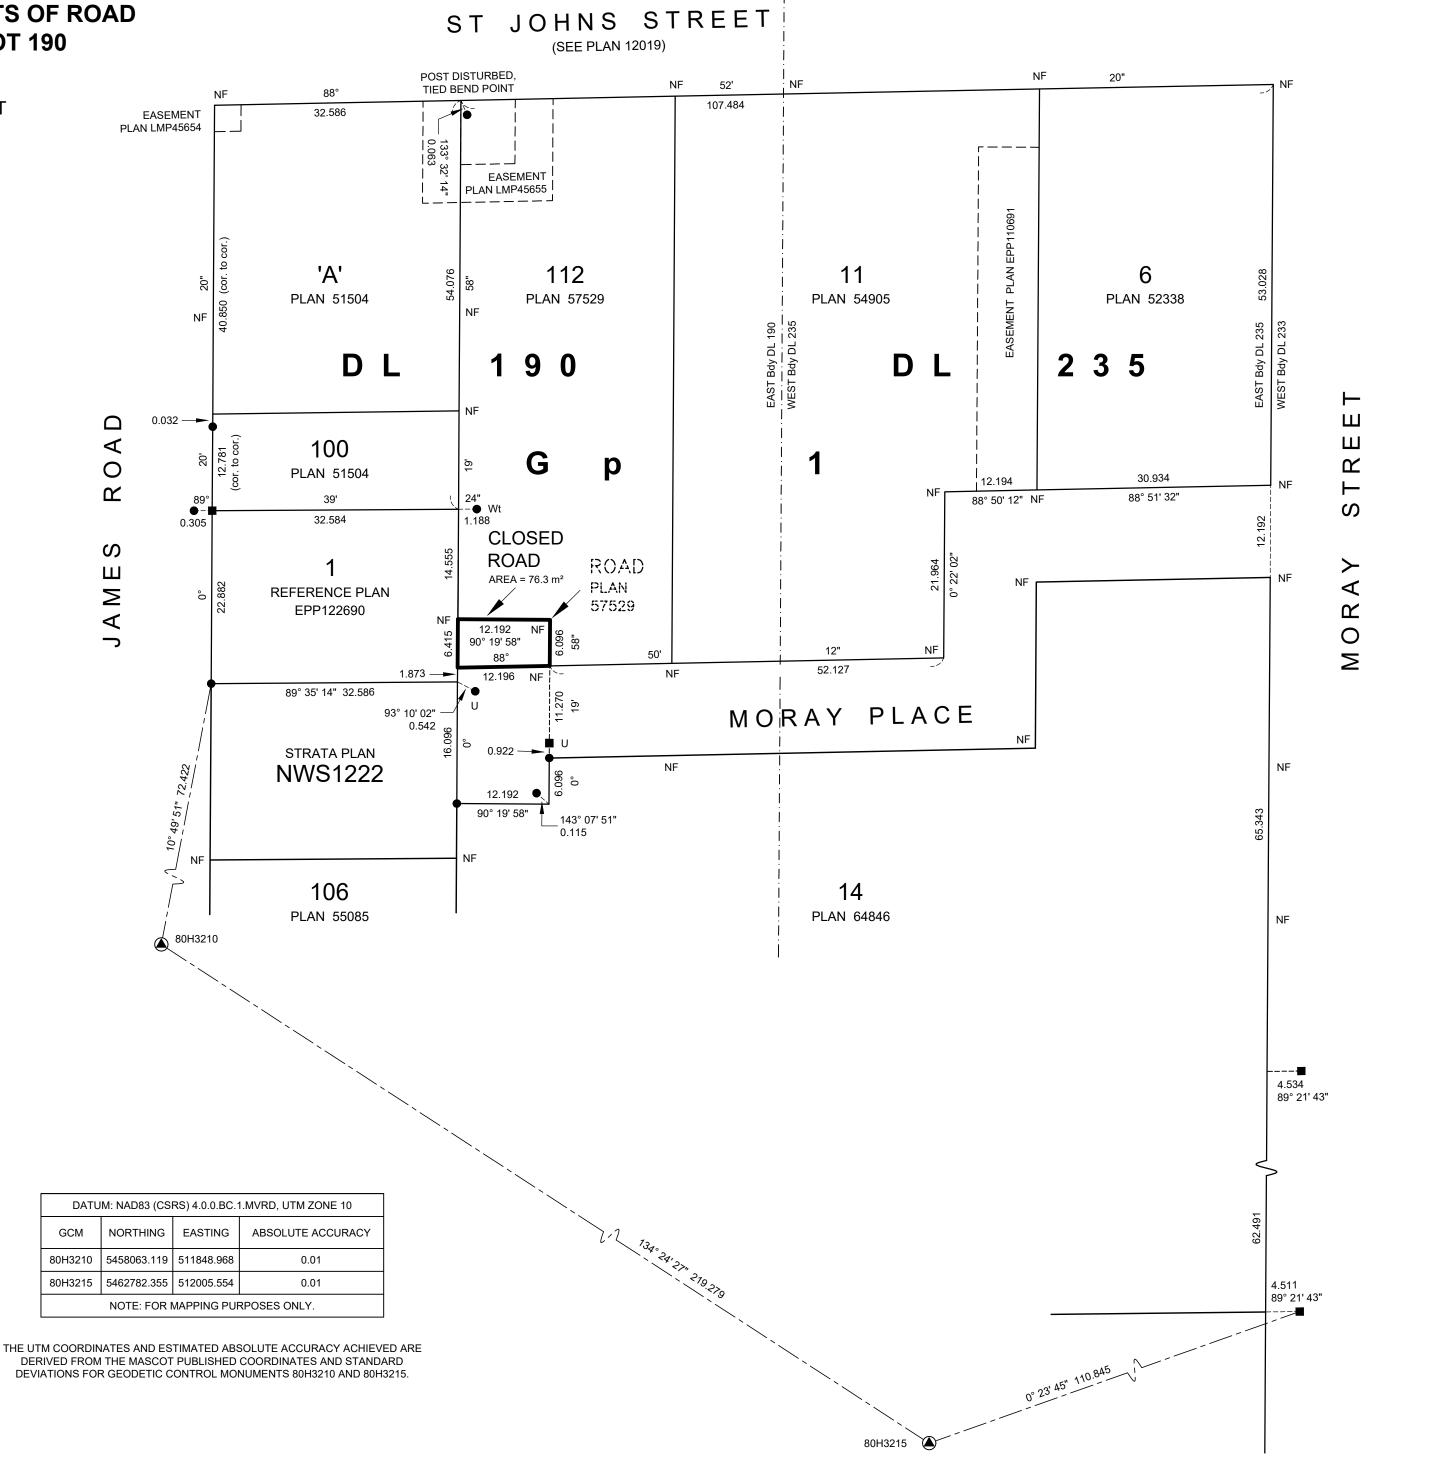

PLAN EPP130191